

BLACK TILES

FLAT STONE FINISH


SIDE ELEVATION SCALE 1:100

SMOOTH PLASTER FINISH

FLAT BLACK TILES


SIDE ELEVATION SCALE 1:100

SMOOTH PLASTER FINISH

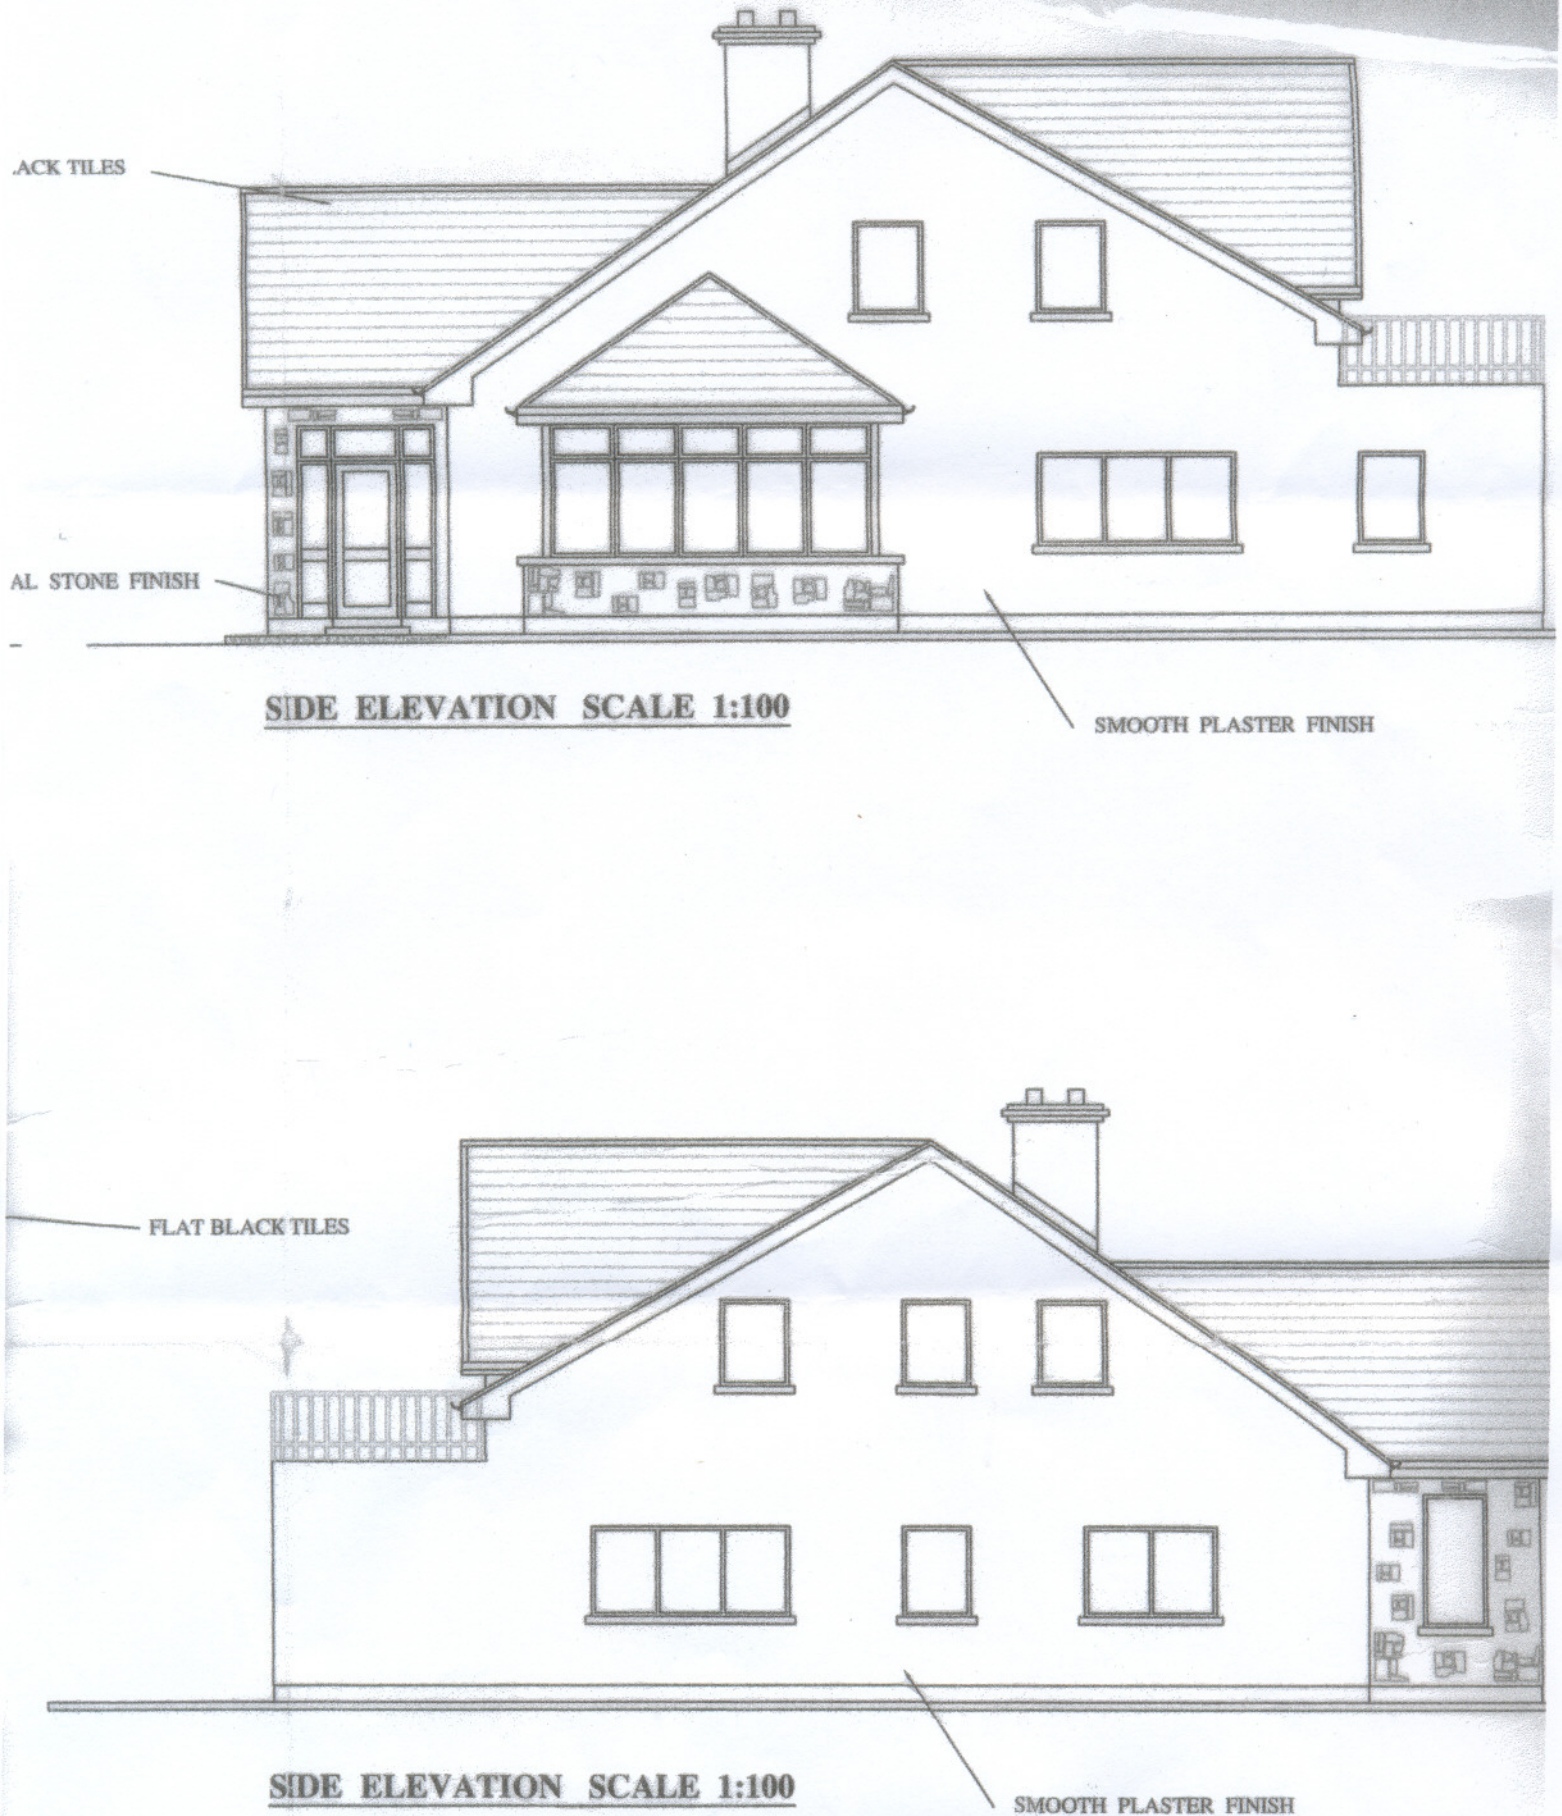

7500


FRONT ELEVATION SCALE 1:100

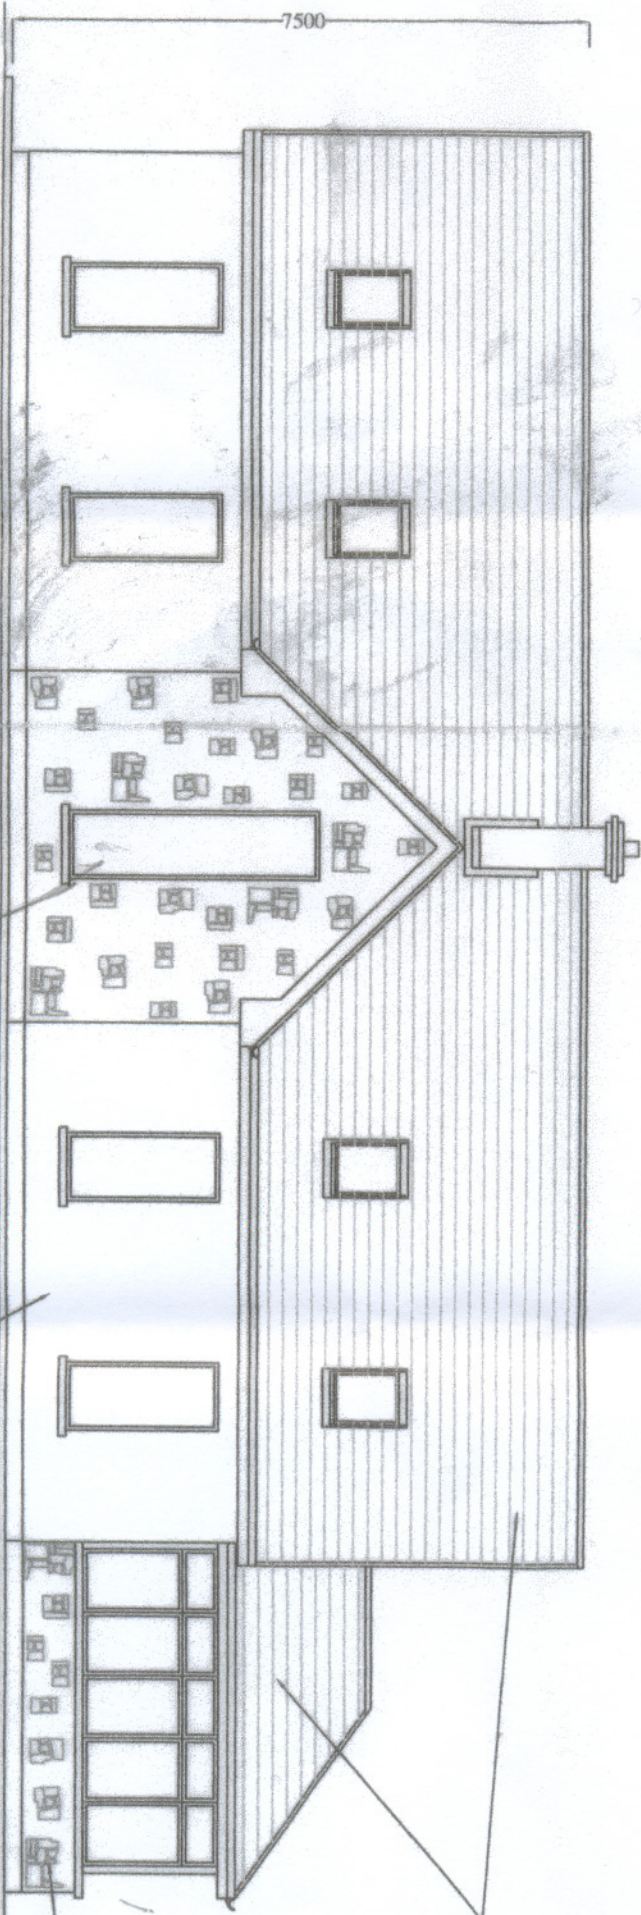

3000x500

SMOOTH PLASTER FINISH


1 4 1/2

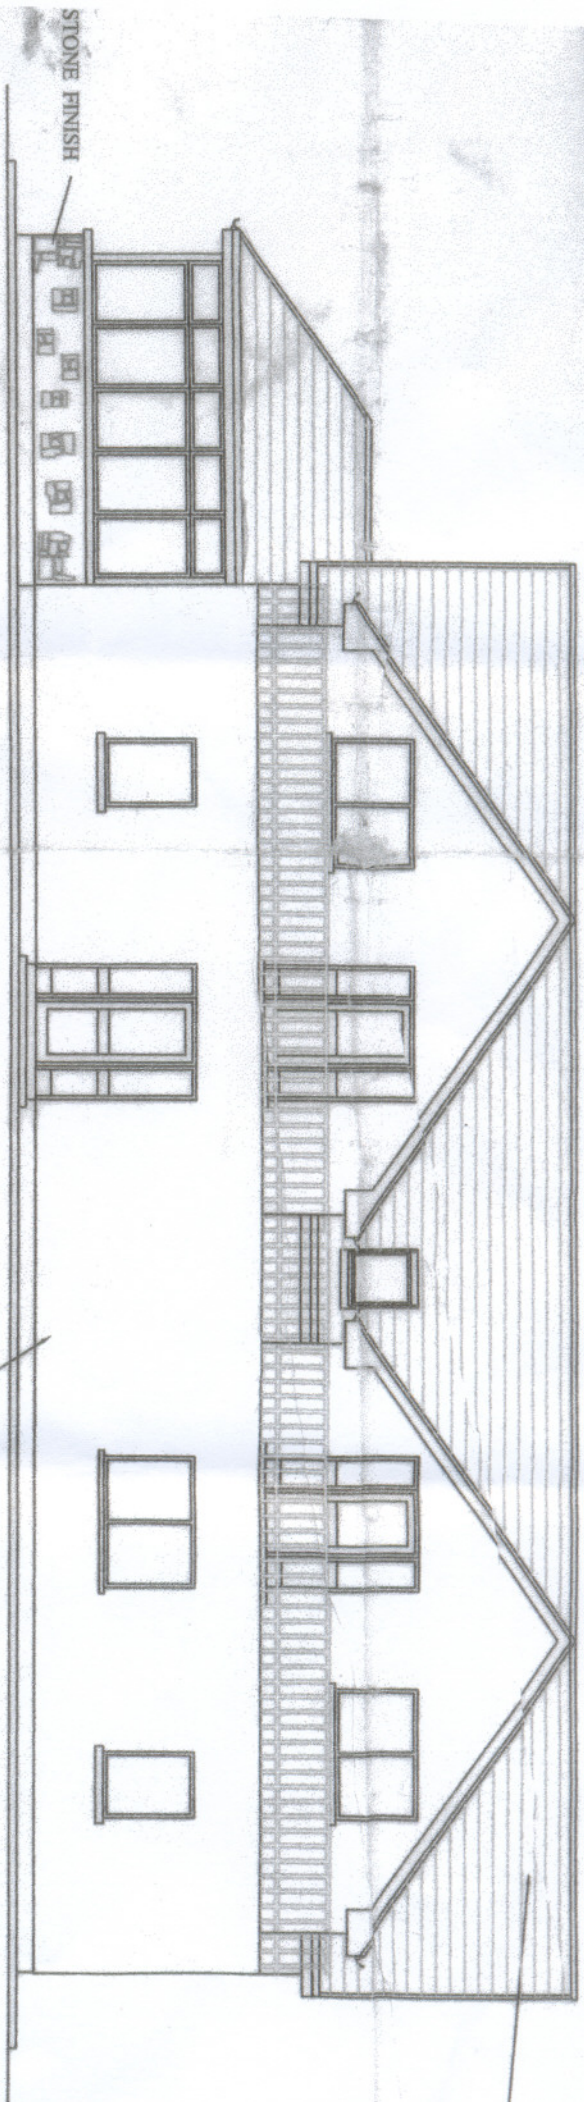

STONE FINISH

REAR ELEVATION SCALE 1:100

SMOOTH PLASTER FINISH

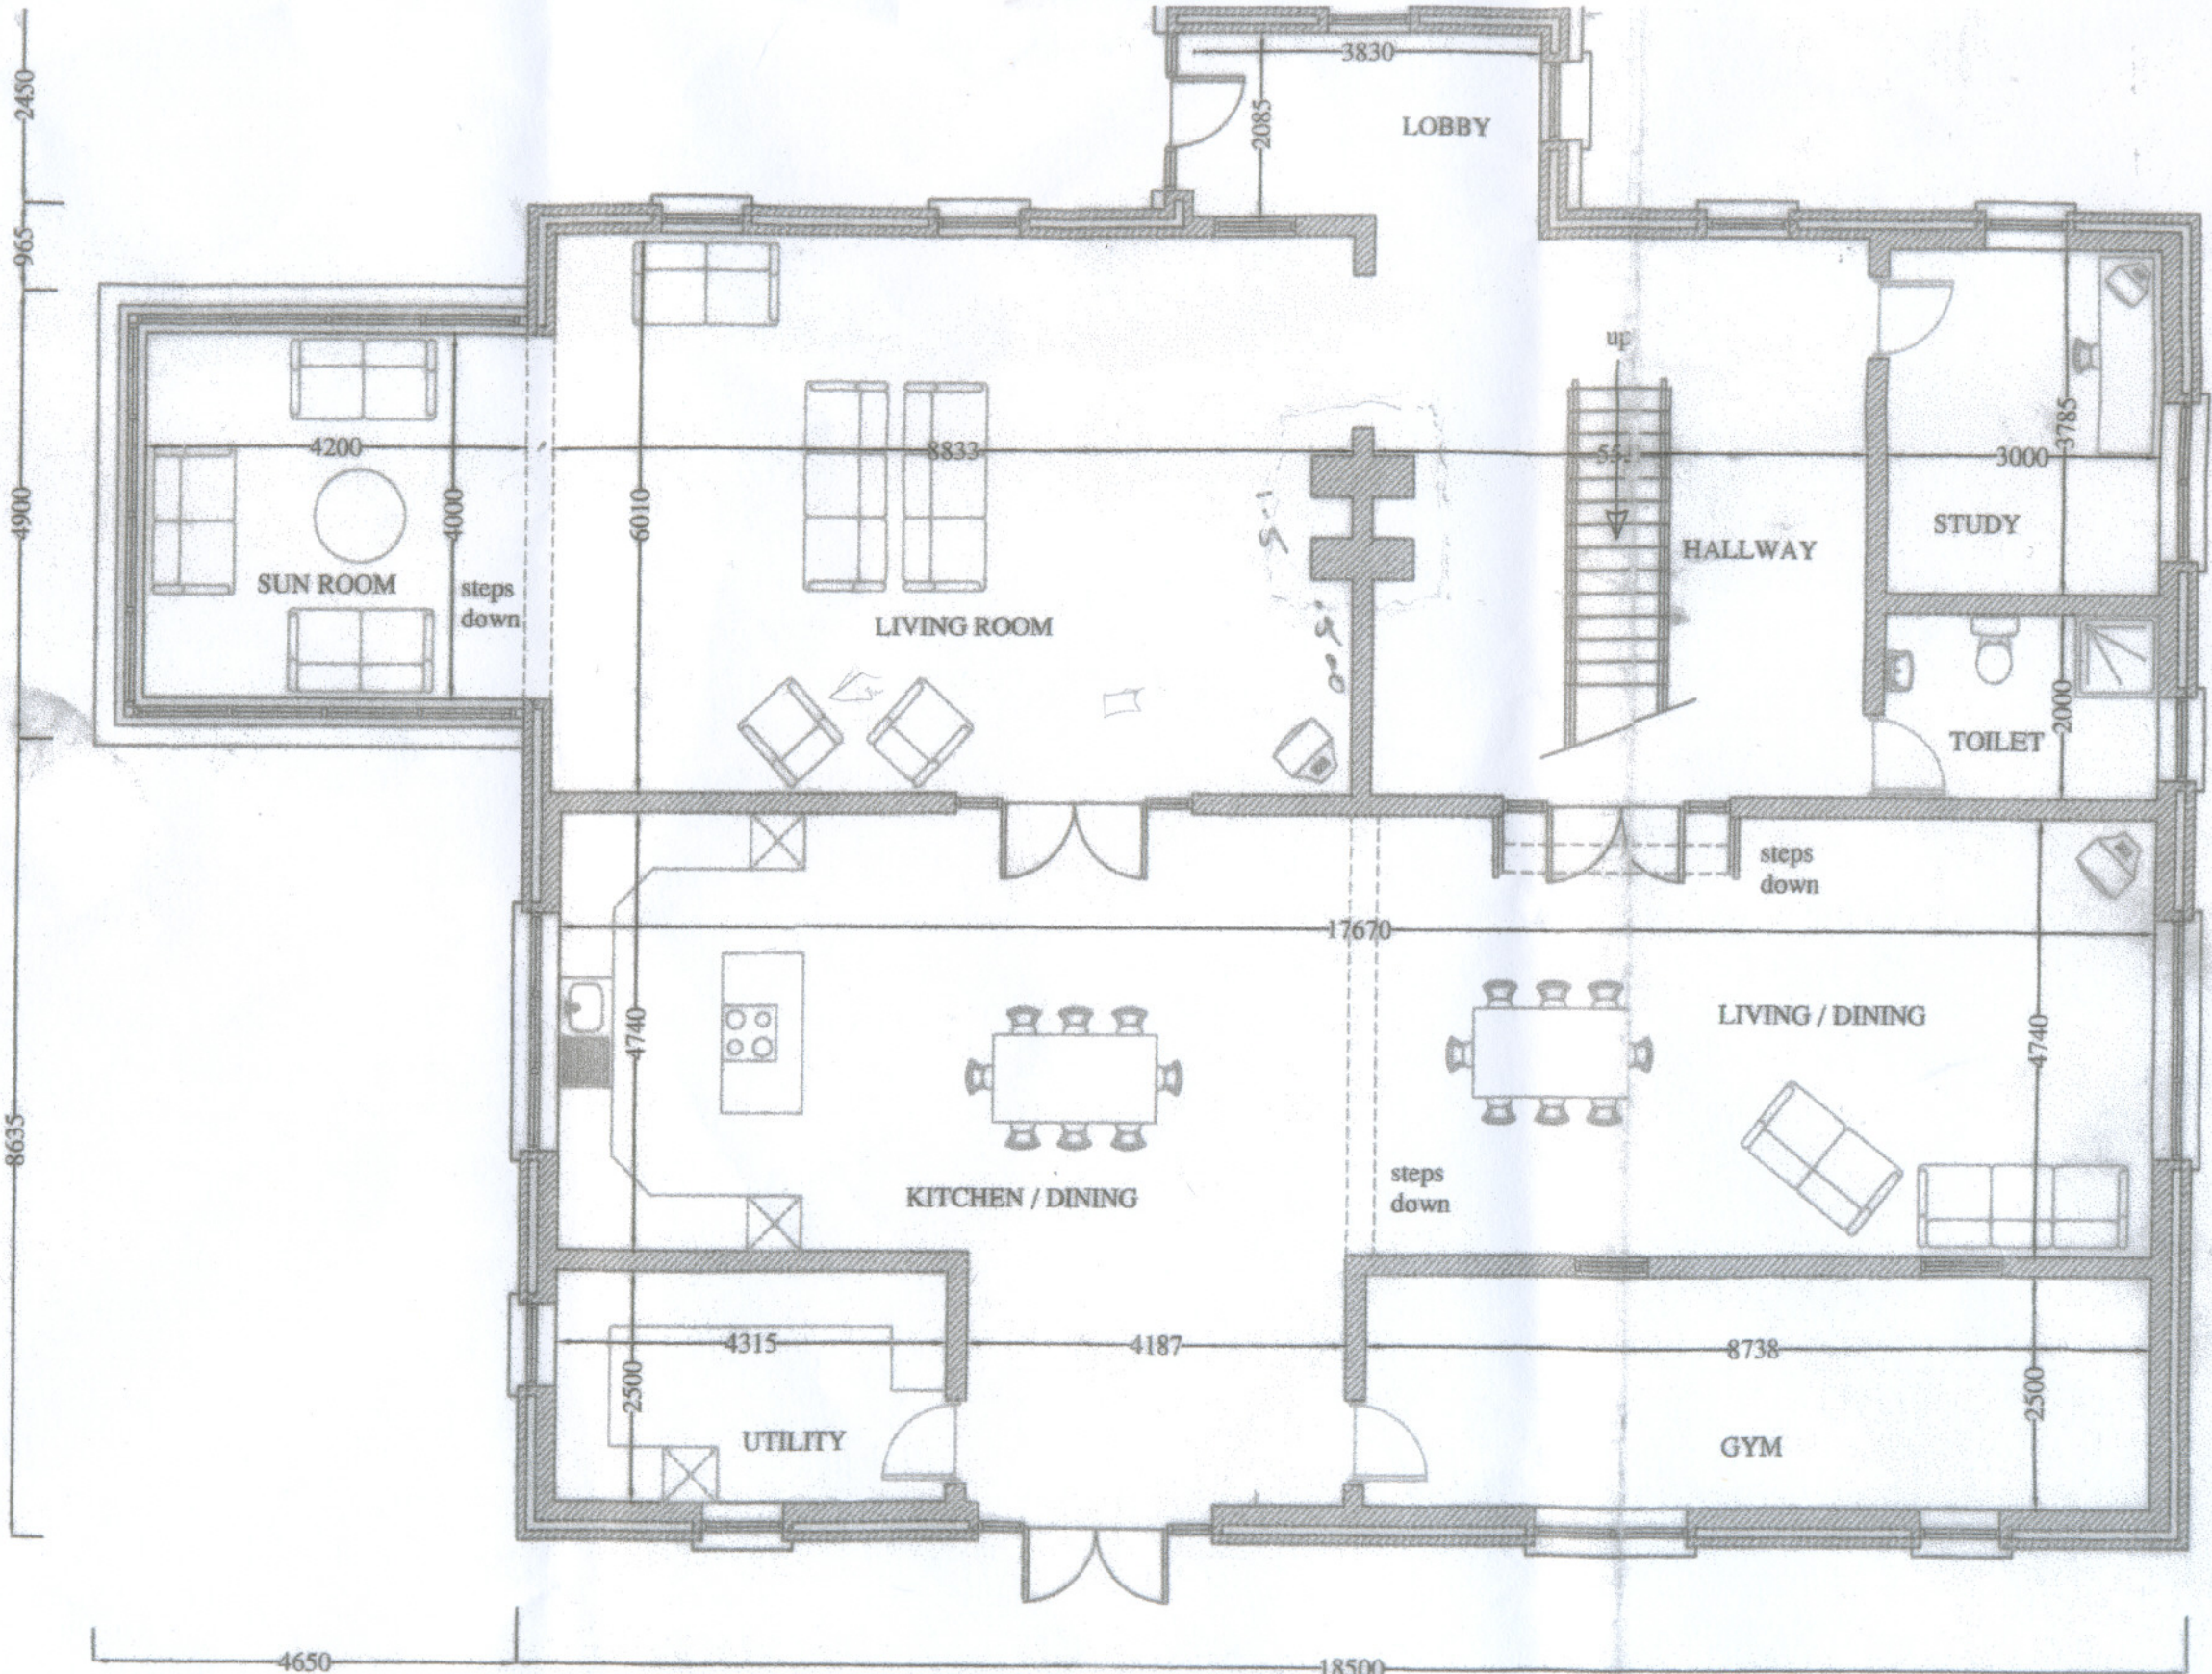

GROUND FLOOR PLAN - 2900Sqft.

FIRST FLOOR PLAN - 5032Sqft.

